


UNDERGROUND UTILITIES
 CALL
2 WORKING DAYS
BEFORE YOU DIG
 CALL TOLL FREE 800-362-2764
 OHIO UTILITIES PROTECTION SERVICE

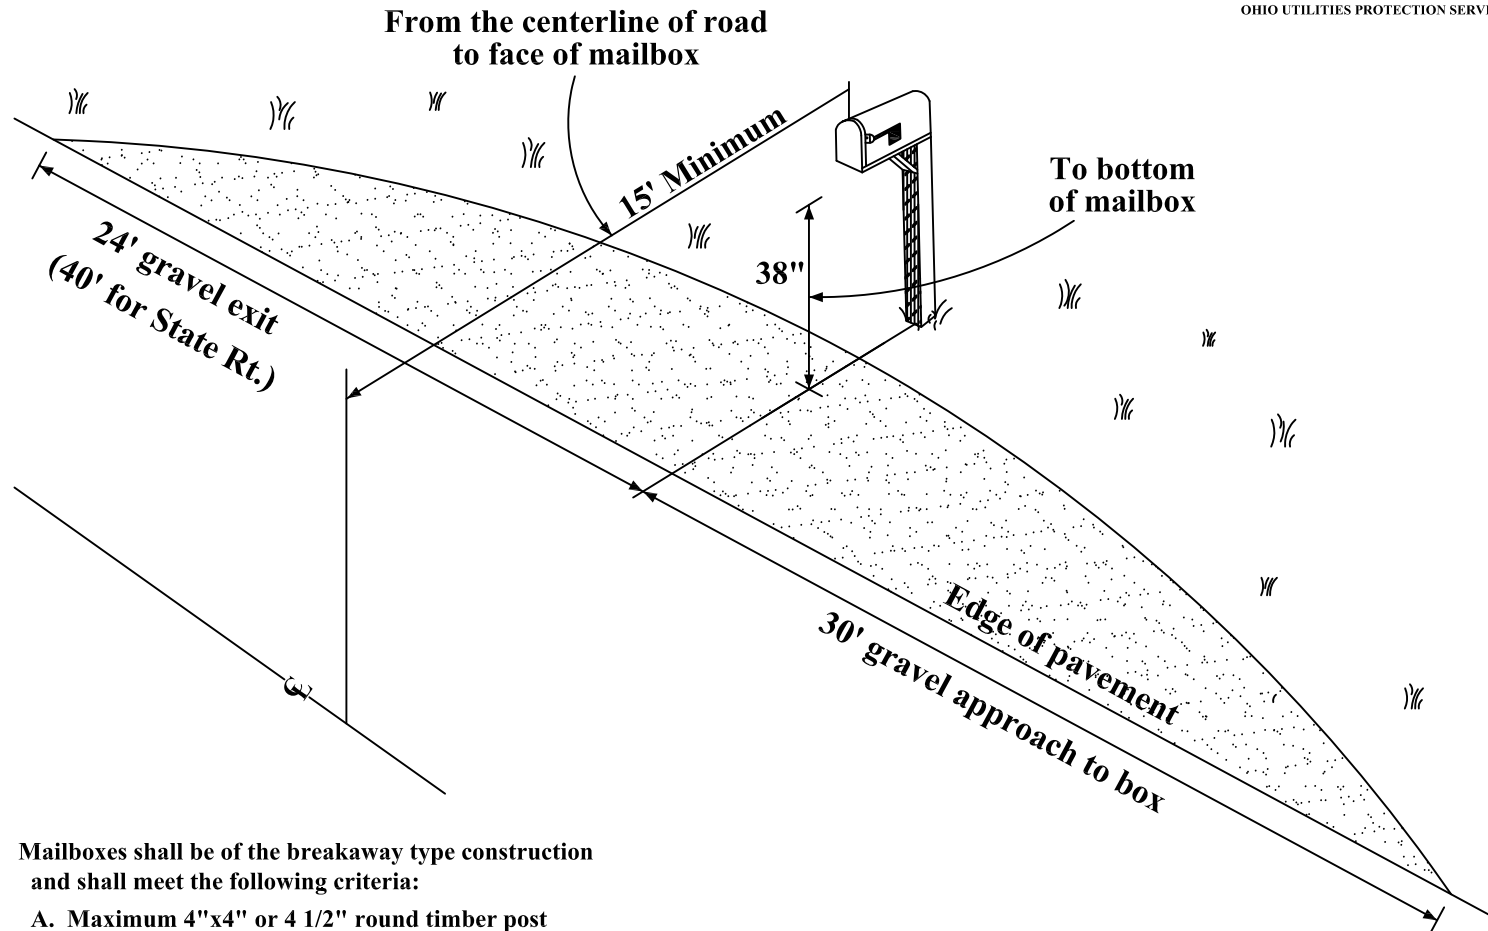

Mailboxes shall be of the breakaway type construction and shall meet the following criteria:

- A. Maximum 4"x4" or 4 1/2" round timber post
- B. Maximum 2" I.D. nominal pipe size steel post
- C. Boxes shall be no larger or heavier than the U.S. postal standards.

MAILBOX POSTS SHALL NOT BE SET IN CONCRETE!!

SUGGESTED MAILBOX INSTALLATION


Pickaway County Engineer

Dep. Pickaway County Engineer

Approved:

Revised


**Suggested
Mailbox Installation**

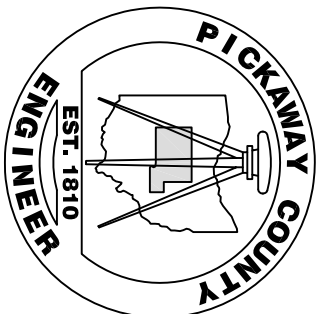

Mailboxes shall be of the breakaway type construction and shall meet the following criteria:

- A. Maximum 4"x4" or 4 1/2" round timber post
- B. Maximum 2" I.D. nominal pipe size steel post
- C. Boxes shall be no larger or heavier than the U.S. postal standards.

MAILBOX POSTS SHALL NOT BE SET IN CONCRETE!!

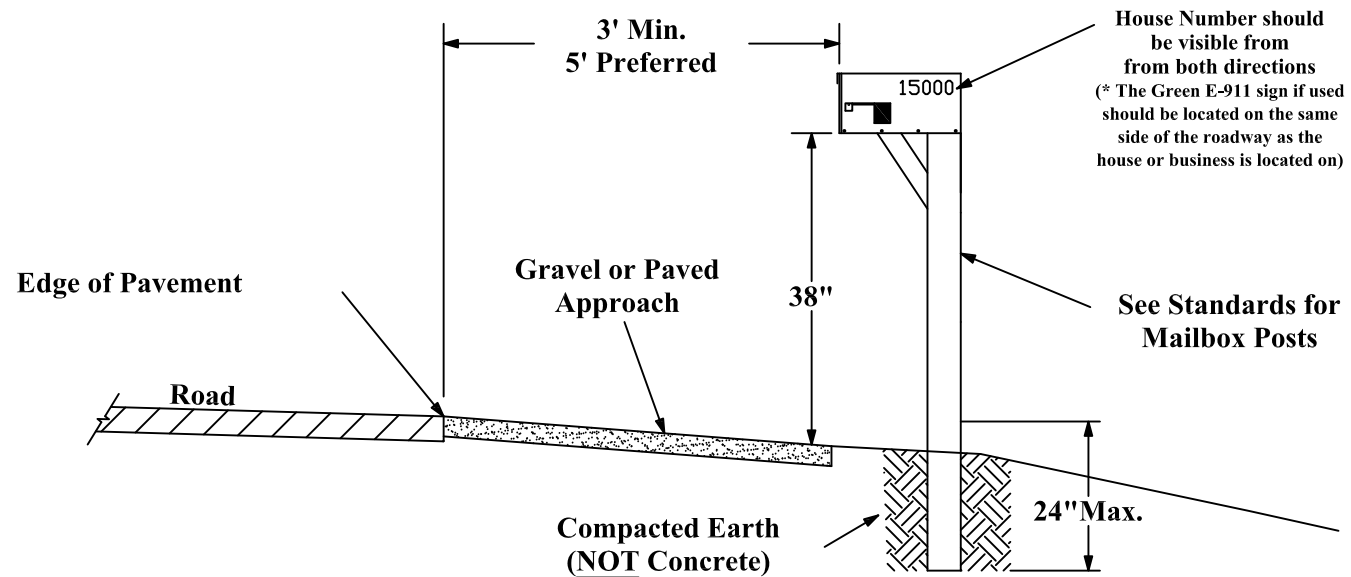

SUGGESTION FOR URBAN/RURAL ROADSIDE MAILBOX


Pickaway County Engineer

Dep. Pickaway County Engineer

Approved:

Revised


**Suggested
Urban/Rural
Mailbox Installation**

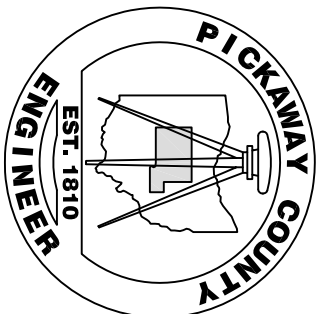

Mailboxes shall be of the breakaway type construction and shall meet the following criteria:

- A. Maximum 4"x4" or 4 1/2" round timber post
- B. Maximum 2" I.D. nominal pipe size steel post
- C. Boxes shall be no larger or heavier than the U.S. postal standards.

MAILBOX POSTS SHALL NOT BE SET IN CONCRETE!!

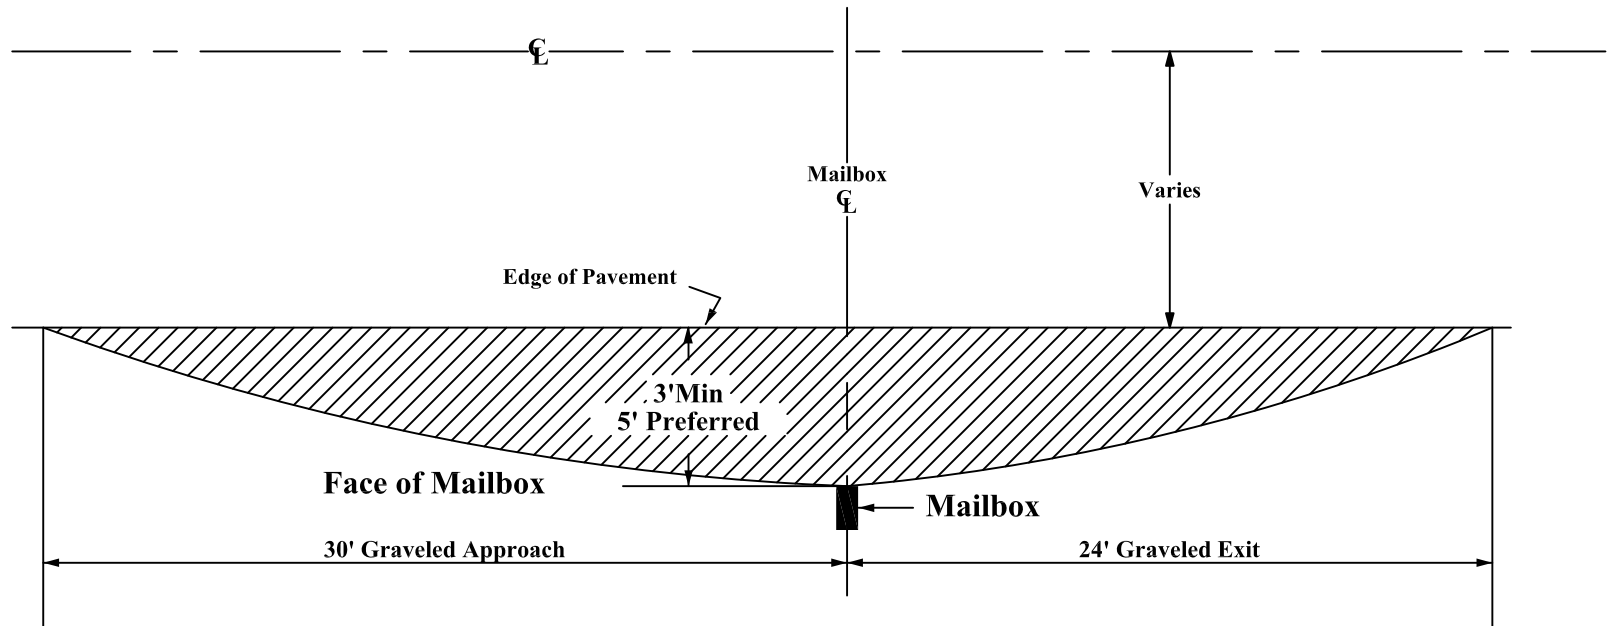

SUGGESTED MAILBOX APPROACH


Pickaway County Engineer



Dep. Pickaway County Engineer

Approved:

Revised

**Mailbox Approach
Suggestion**

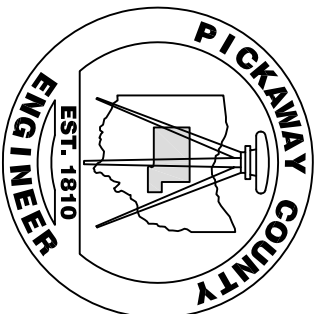

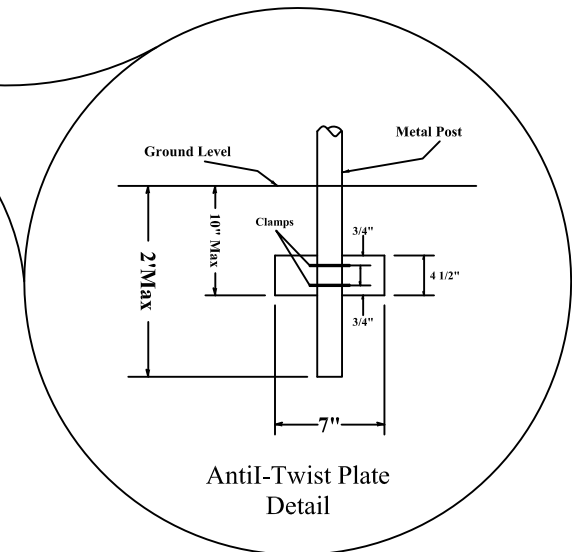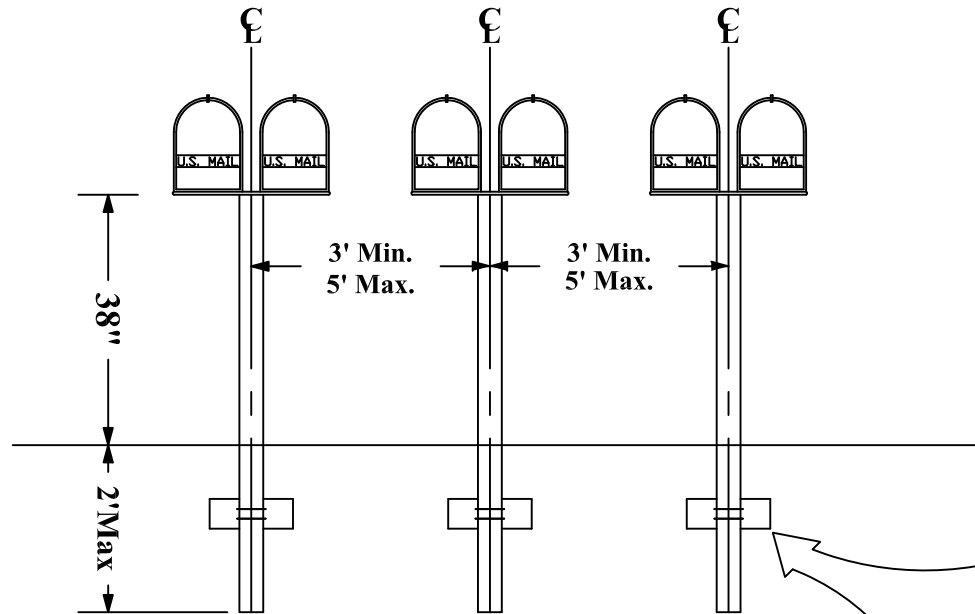

Mailboxes shall be of the breakaway type construction and shall meet the following criteria:

- A. Maximum 4"x4" or 4 1/2" round timber post
- B. Maximum 2" I.D. nominal pipe size steel post
- C. Boxes shall be no larger or heavier than the U.S. postal standards.

MAILBOX POSTS SHALL NOT BE SET IN CONCRETE!!

GROUP MAILBOXES **WITH ANTI-TWIST PLATES (METAL POSTS ONLY)**

Pickaway County Engineer

Dep. Pickaway County Engineer

Approved:

Revised

**Suggested
Group Mailbox
Installation**

